

תל אביב :
תל אביב-יפו :
אור יהודה :
6223 :
6222 :
232.225 (חלק) :
145,141,137,58,57,50 (חלק) :
404 :
13.122 ד' :

שבה

Head Office - Tel Aviv: Azrieli Center 3, 132 Menachem Begin St, Tel Aviv 61023
Tel: +972-73-7977800, Fax: +972-73-7977810, headoffice@shv-eng.com

Jerusalem Branch: 3, Am Ve Olanu St., Jerusalem 95463
Tel: +972-2-6646234, Fax: +972-2-6614090, officejer@shv-eng.com

Northern Branch: 3, Maale Haaron St., Net Haaron, 1733014
Tel: +972-4-6002098, Fax: +972-4-6002097, officenorth@shv-eng.com

Or Yehuda Branch: 6, Yon Netanyahu St., Or Yehuda, 6037604
Tel: +972-73-7565400


שבה

Head Office - Tel Aviv: Azrieli Center 3, 132 Menachem Begin St, Tel Aviv 61023
Tel: +972-73-7977800, Fax: +972-73-7977810, headoffice@shv-eng.com

Jerusalem Branch: 3, Am Ve Olanu St., Jerusalem 95463
Tel: +972-2-6646234, Fax: +972-2-6614090, officejer@shv-eng.com

Northern Branch: 3, Maale Haaron St., Net Haaron, 1733014
Tel: +972-4-6002098, Fax: +972-4-6002097, officenorth@shv-eng.com


Or Yehuda Branch: 6, Yon Netanyahu St., Or Yehuda, 6037604
Tel: +972-73-7565400

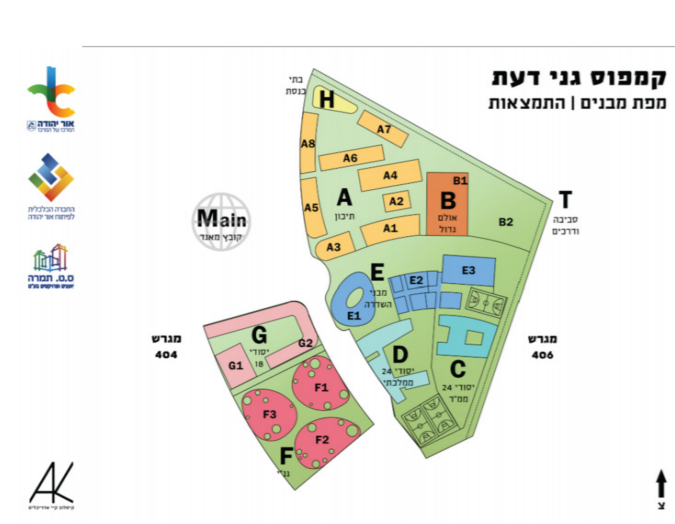


חבטית מגרש 404

סוג	מספר	שטח
מבנה	43	1222
מגרש	2667	5213
מגרש	20	40
מגרש	20	40




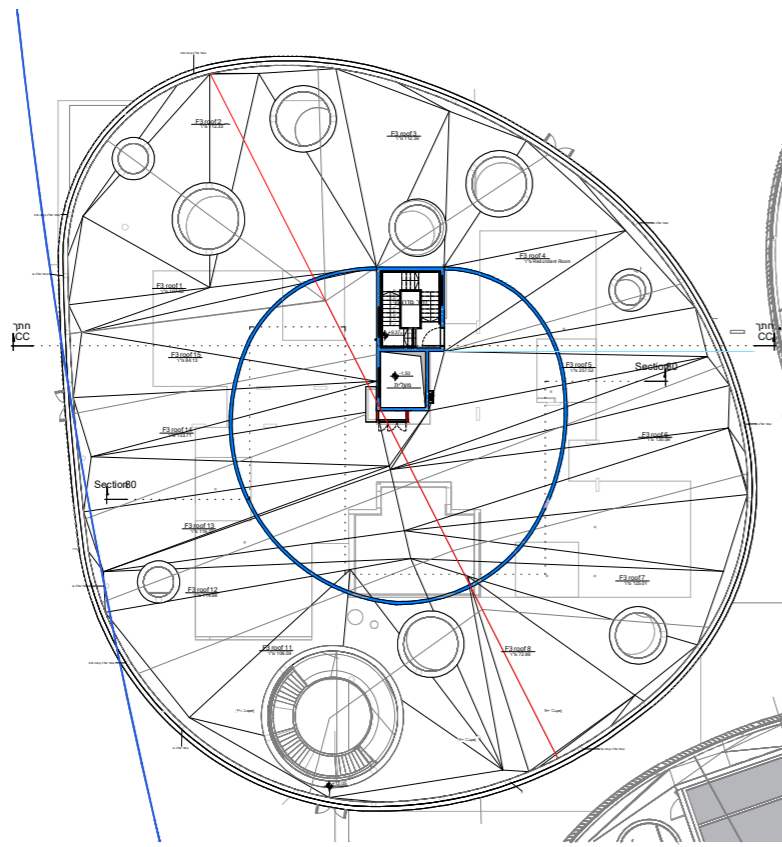


PL 01 1/20

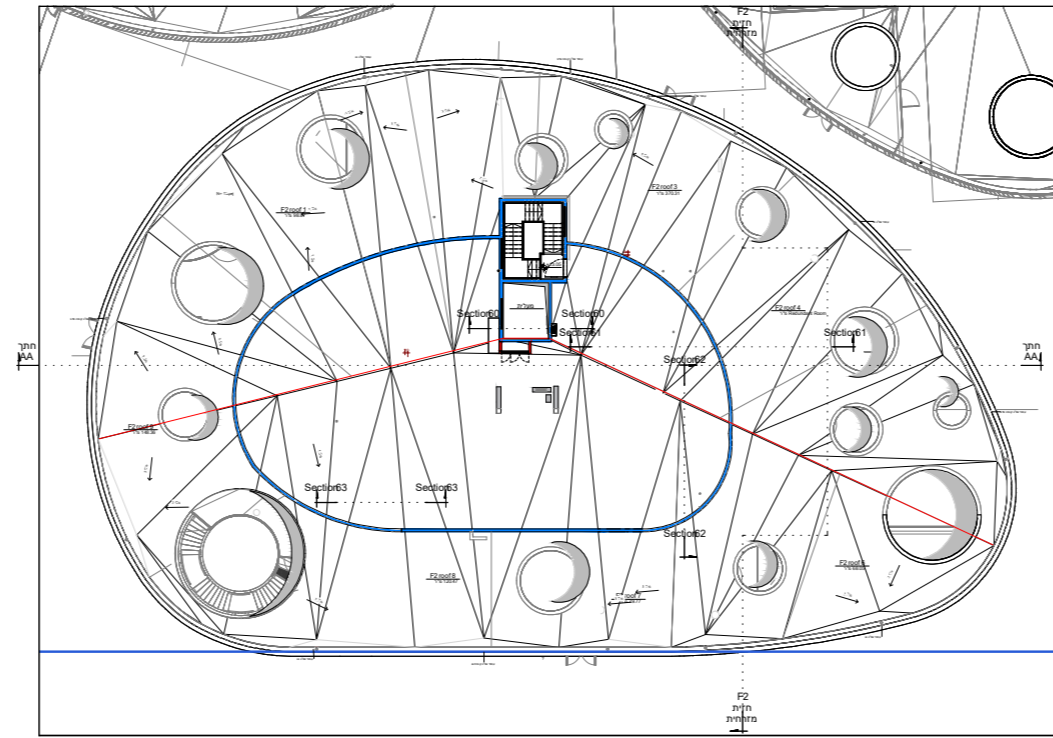


PL 02 1/20

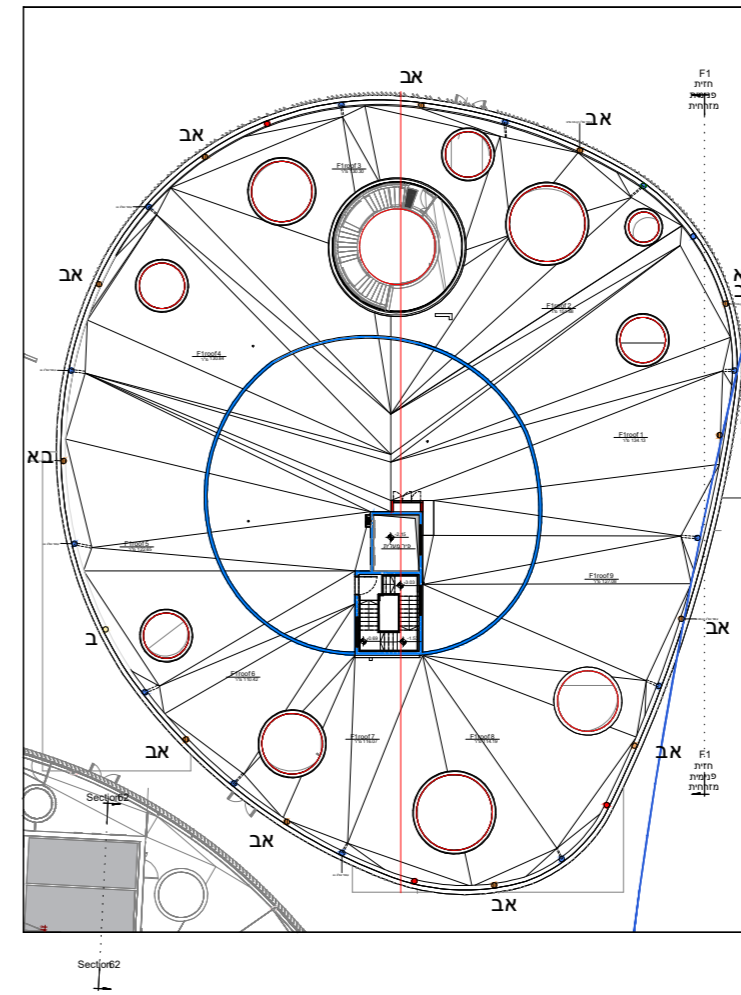


PL 03 1/20

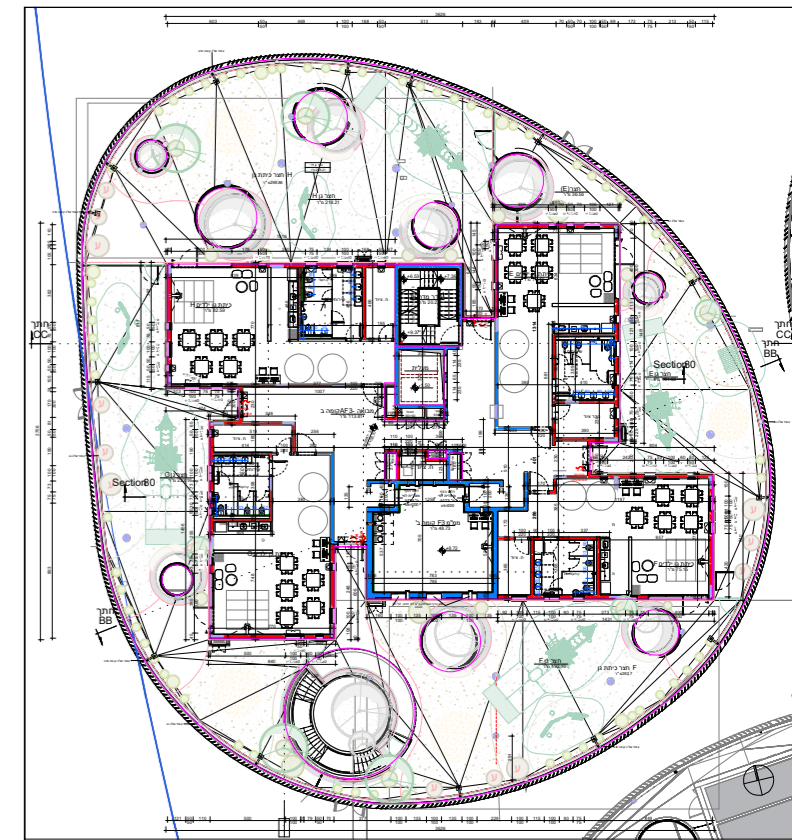


PL 04 1/20

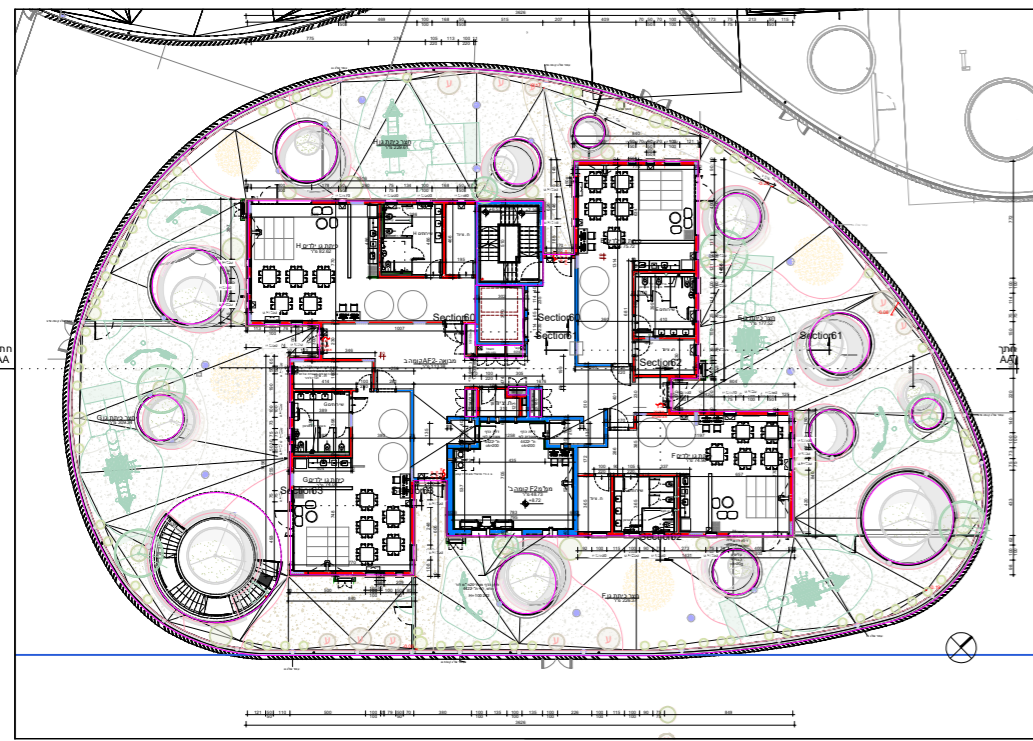


FL 3.rvt

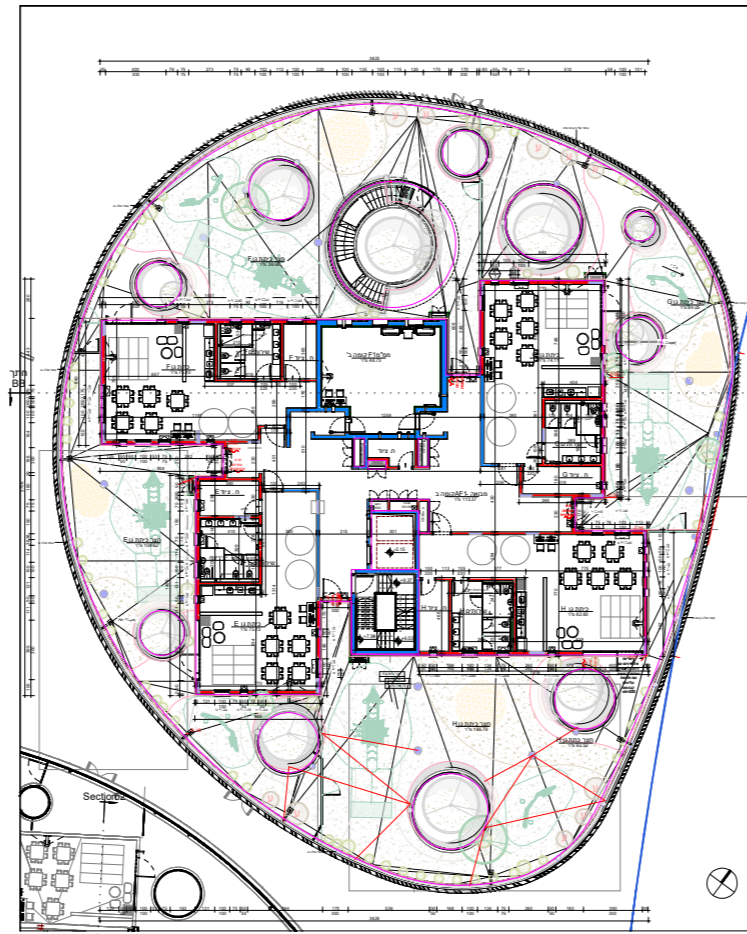


AF13.rvt

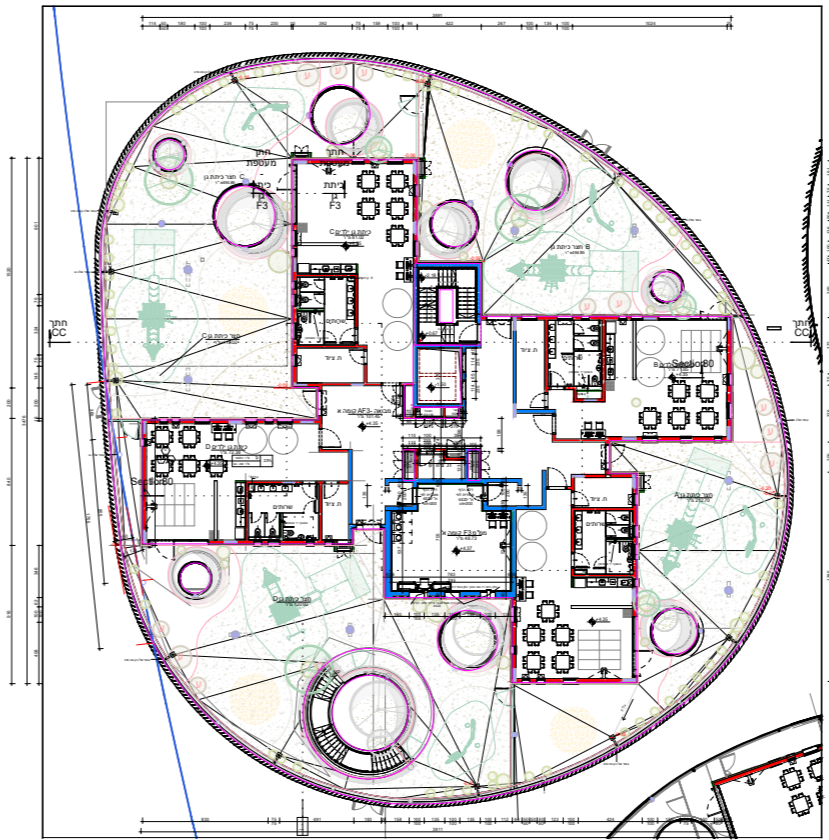


FL 4.rvt

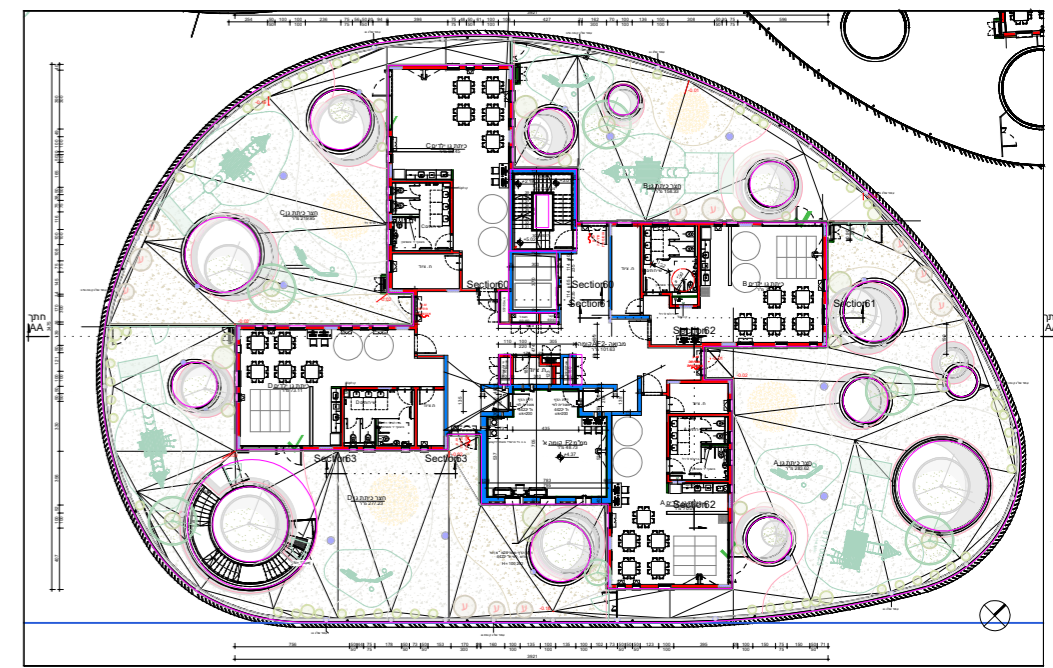


FL 5.rvt

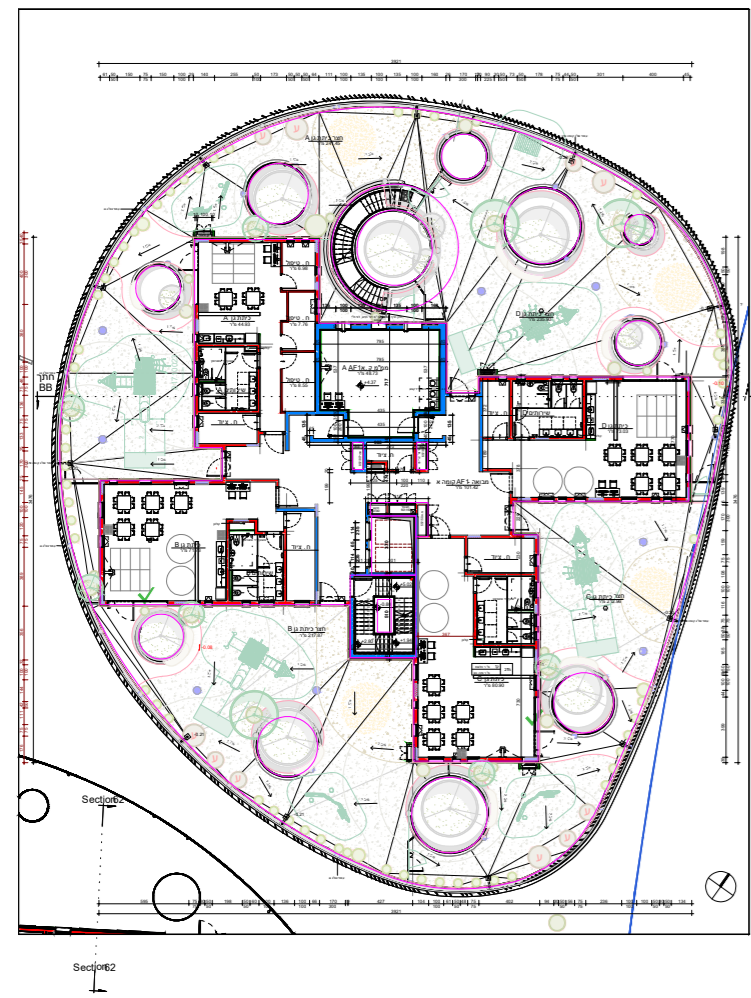

AF2009.dwg

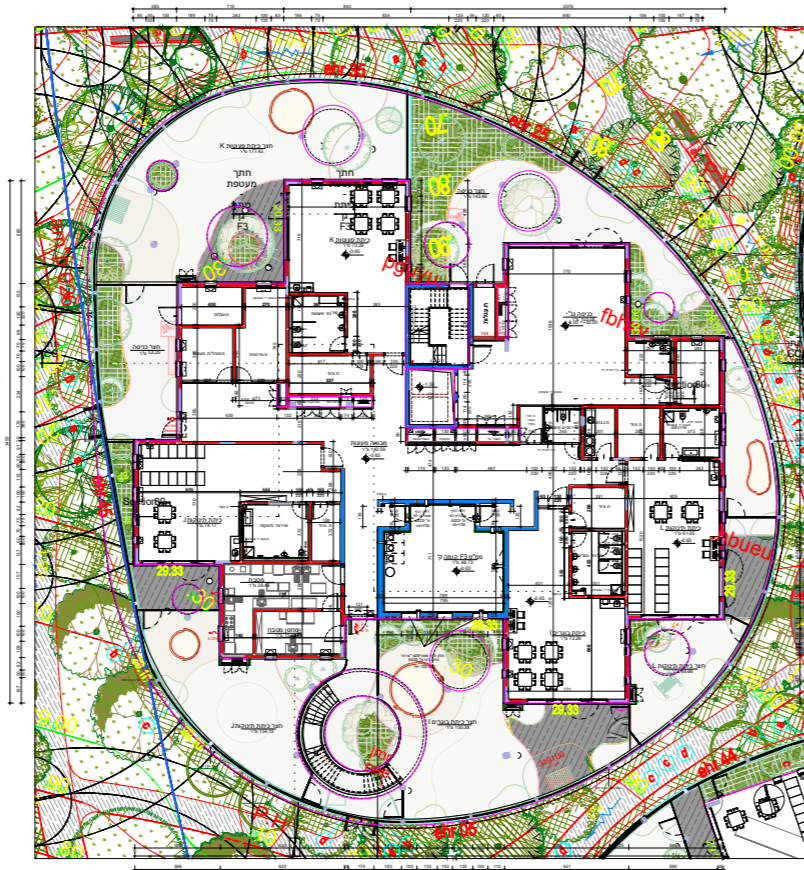

F3_000.dwg

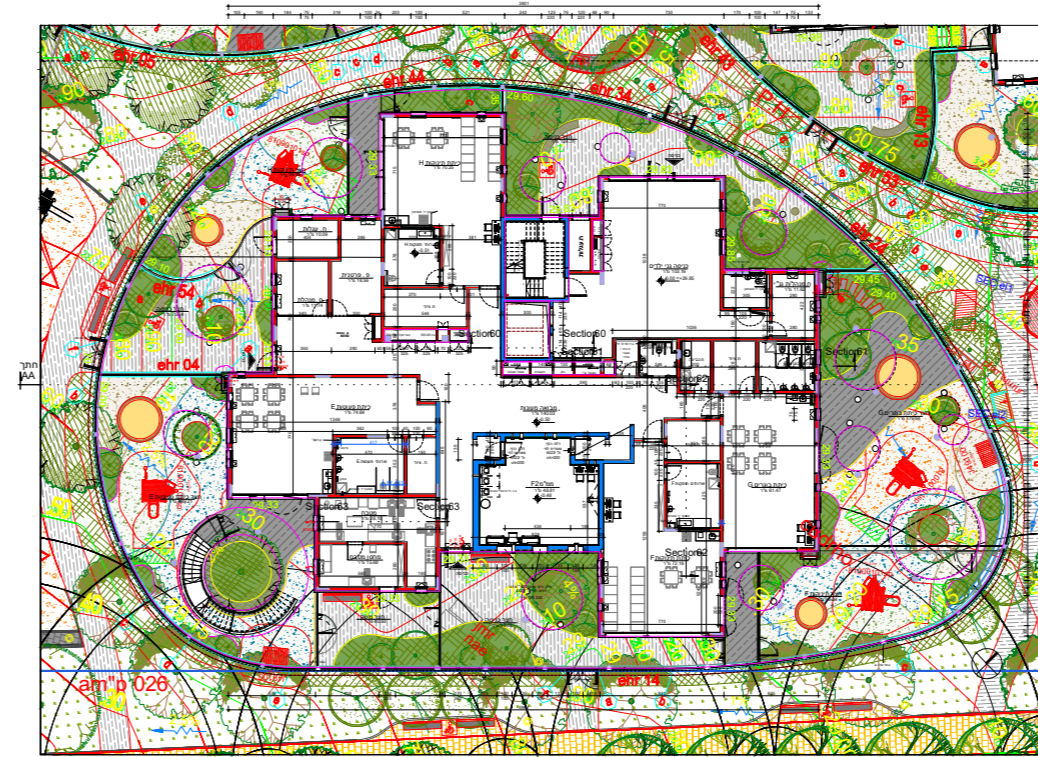

AF2009.dwg




AF2009.dwg

מספר חישוב שטחים: 254416-8 ועדה:אור יודנה קנה מידה: 1:200 שטח התקנה/מגרש: 13122 מ"ר


דוח סעיף 1:														
מ"ר	סל"ר	מסגרת עסקית												

חתכים


קב"מ
1:100

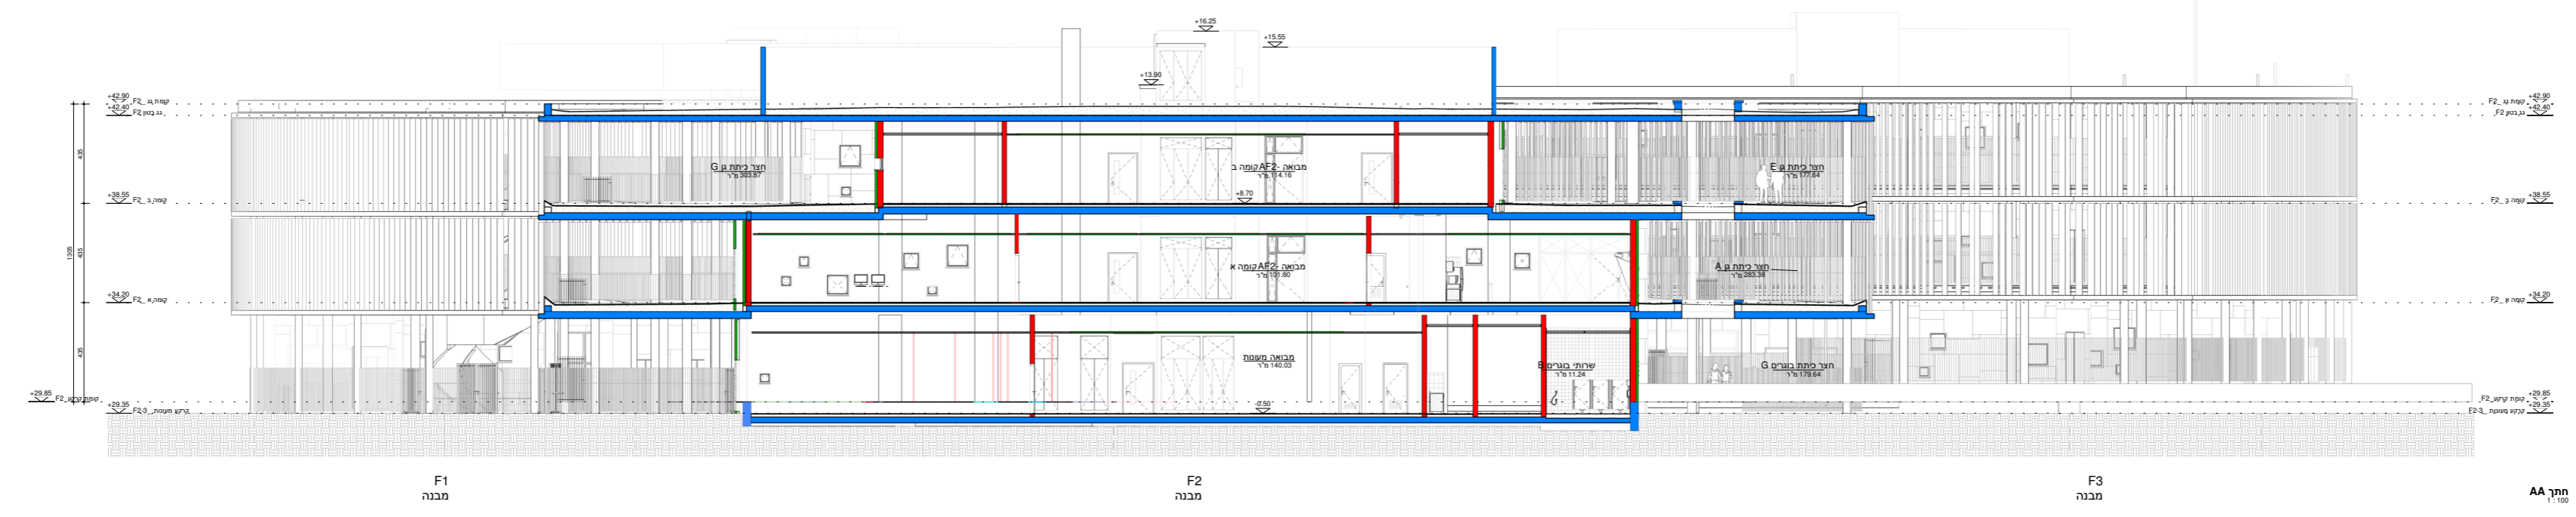

מבנה AF2

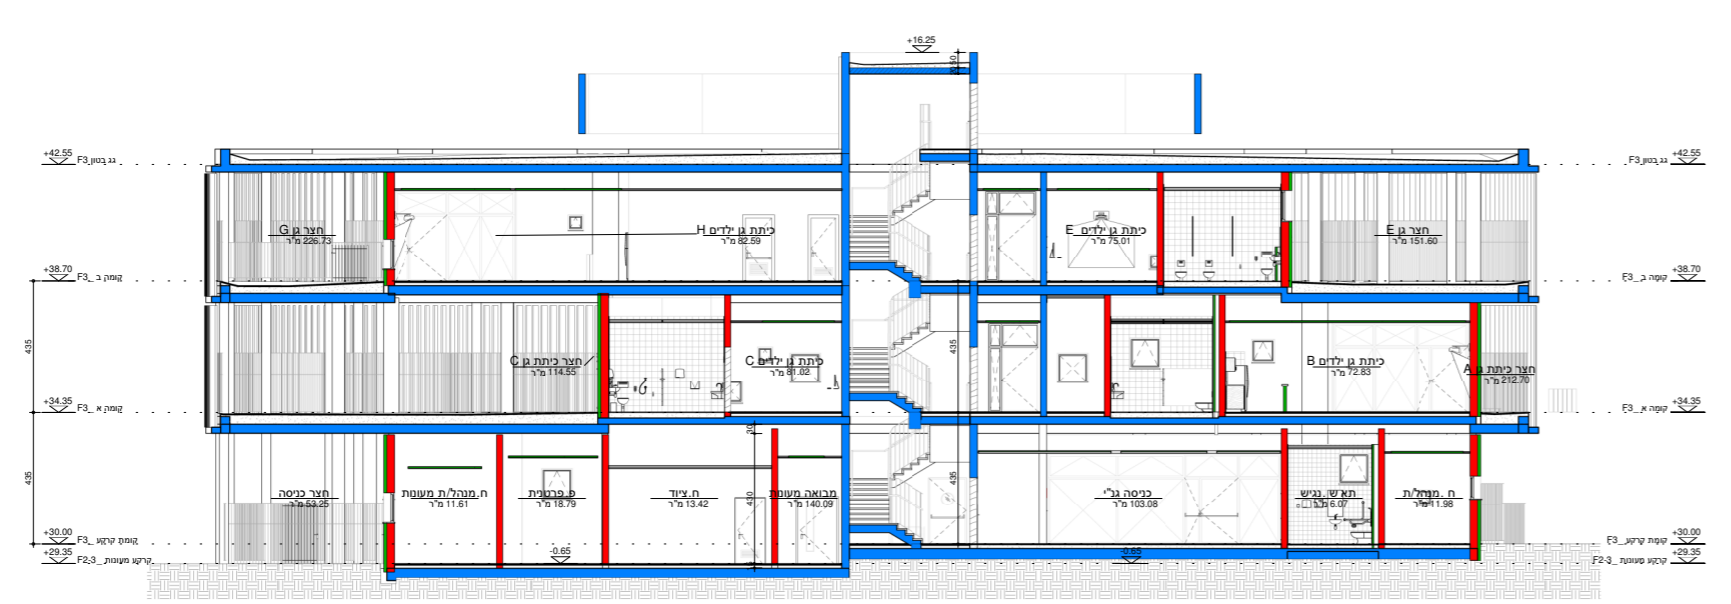

מבנה AF3

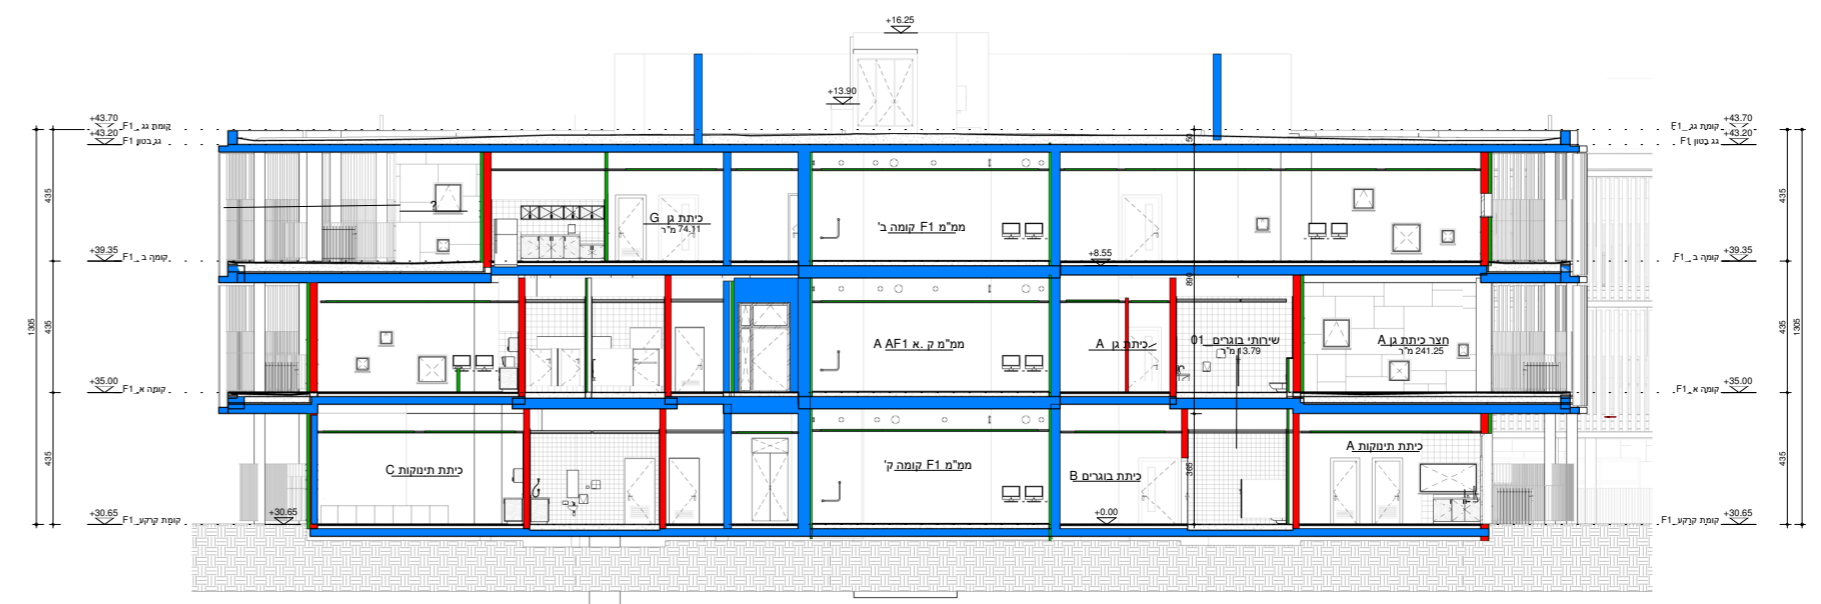

מבנה AF1